




- KEY:**
- Amenity Green Space
 - Natural/Semi Natural Space
 - School Site
 - Allotments
 - Provision for Children (LEAP)
 - Provision for Children (LAP)
 - Pylon Corridor
 - Swales
 - Flood Management Area
 - Existing Pond Retained
 - Proposed Pond
 - Red Line Boundary

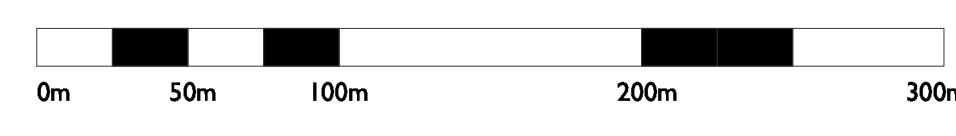

SCALE 1:2500 @ A1

GENERAL NOTES:

1. Do not scale from this drawing.
2. All levels, dimensions & setting out to be checked & agreed on site.
3. All dimensions are in millimetres unless otherwise stated.
4. This drawing must be read in conjunction with the relevant specification clauses & detailed drawings.
5. This drawing is copyright protected & may not be reproduced in whole or part without written authority.

REFER TO:

05745_MP_P_XX_Illustrative Masterplan by SPlus Architects

K	210726	Safeguarded POS	OB	XQ
J	200719	The Lanes revision	OB	XQ
H	191209	Revised Site Boundary linework	SR	XQ
H	191203	Revised Site Boundary linework	SR	XQ
G	191106	Revised Graphics	SR	XQ
F	191004	Revised Outline application	SR	XQ
E	190814	Revised Masterplan 190802	SR	XQ
D	190314	Final Draft	DB	XQ
C	190228	South-west corner amended	DB	XQ
B	190227	LAP walking distances	DB	XQ
A	190222	LEAP walking distances	DB	XQ
-	190219	First issue	DB	XQ
REVISION	DATE	DESCRIPTION	DRAWN BY	APPRVD BY

FINAL DRAFT

THE LANES, PENWORTHAM

PROJECT
POS PROPOSED PROVISION - OUTLINE APP
 DRAWING NAME

1:2500 @ A1 SCALE
 FEB 2019 DATE

755_102 DRAWING NO.
K REVISION

SR DRAWN BY
 XQ CHECKED BY
 XQ APPROVED BY

Xanthe Quayle
 Landscape Architects
 01484 841000 studio@xanthequayle.com
 12 Carr Lane, Sillitwaile, HD7 5AN Reg: 08288659 xanthequayle.com